



PERSPECTIVE VIEW FROM NORTHWEST

ZONING BOARD APPLICATION NO.	REVISION	DATE
		02-12-19


PRELIMINARY
3D RENDERING

PROPOSED
SOUTHBANK AT NAVESINK
RED BANK, N.J.



Signature 10834

201720.01	EDY DRAWN BY	01/21/19 DATE	OF -
PROJECT NO.	LMB CHECKED BY	SCALE	A.00 DRAWING NO.

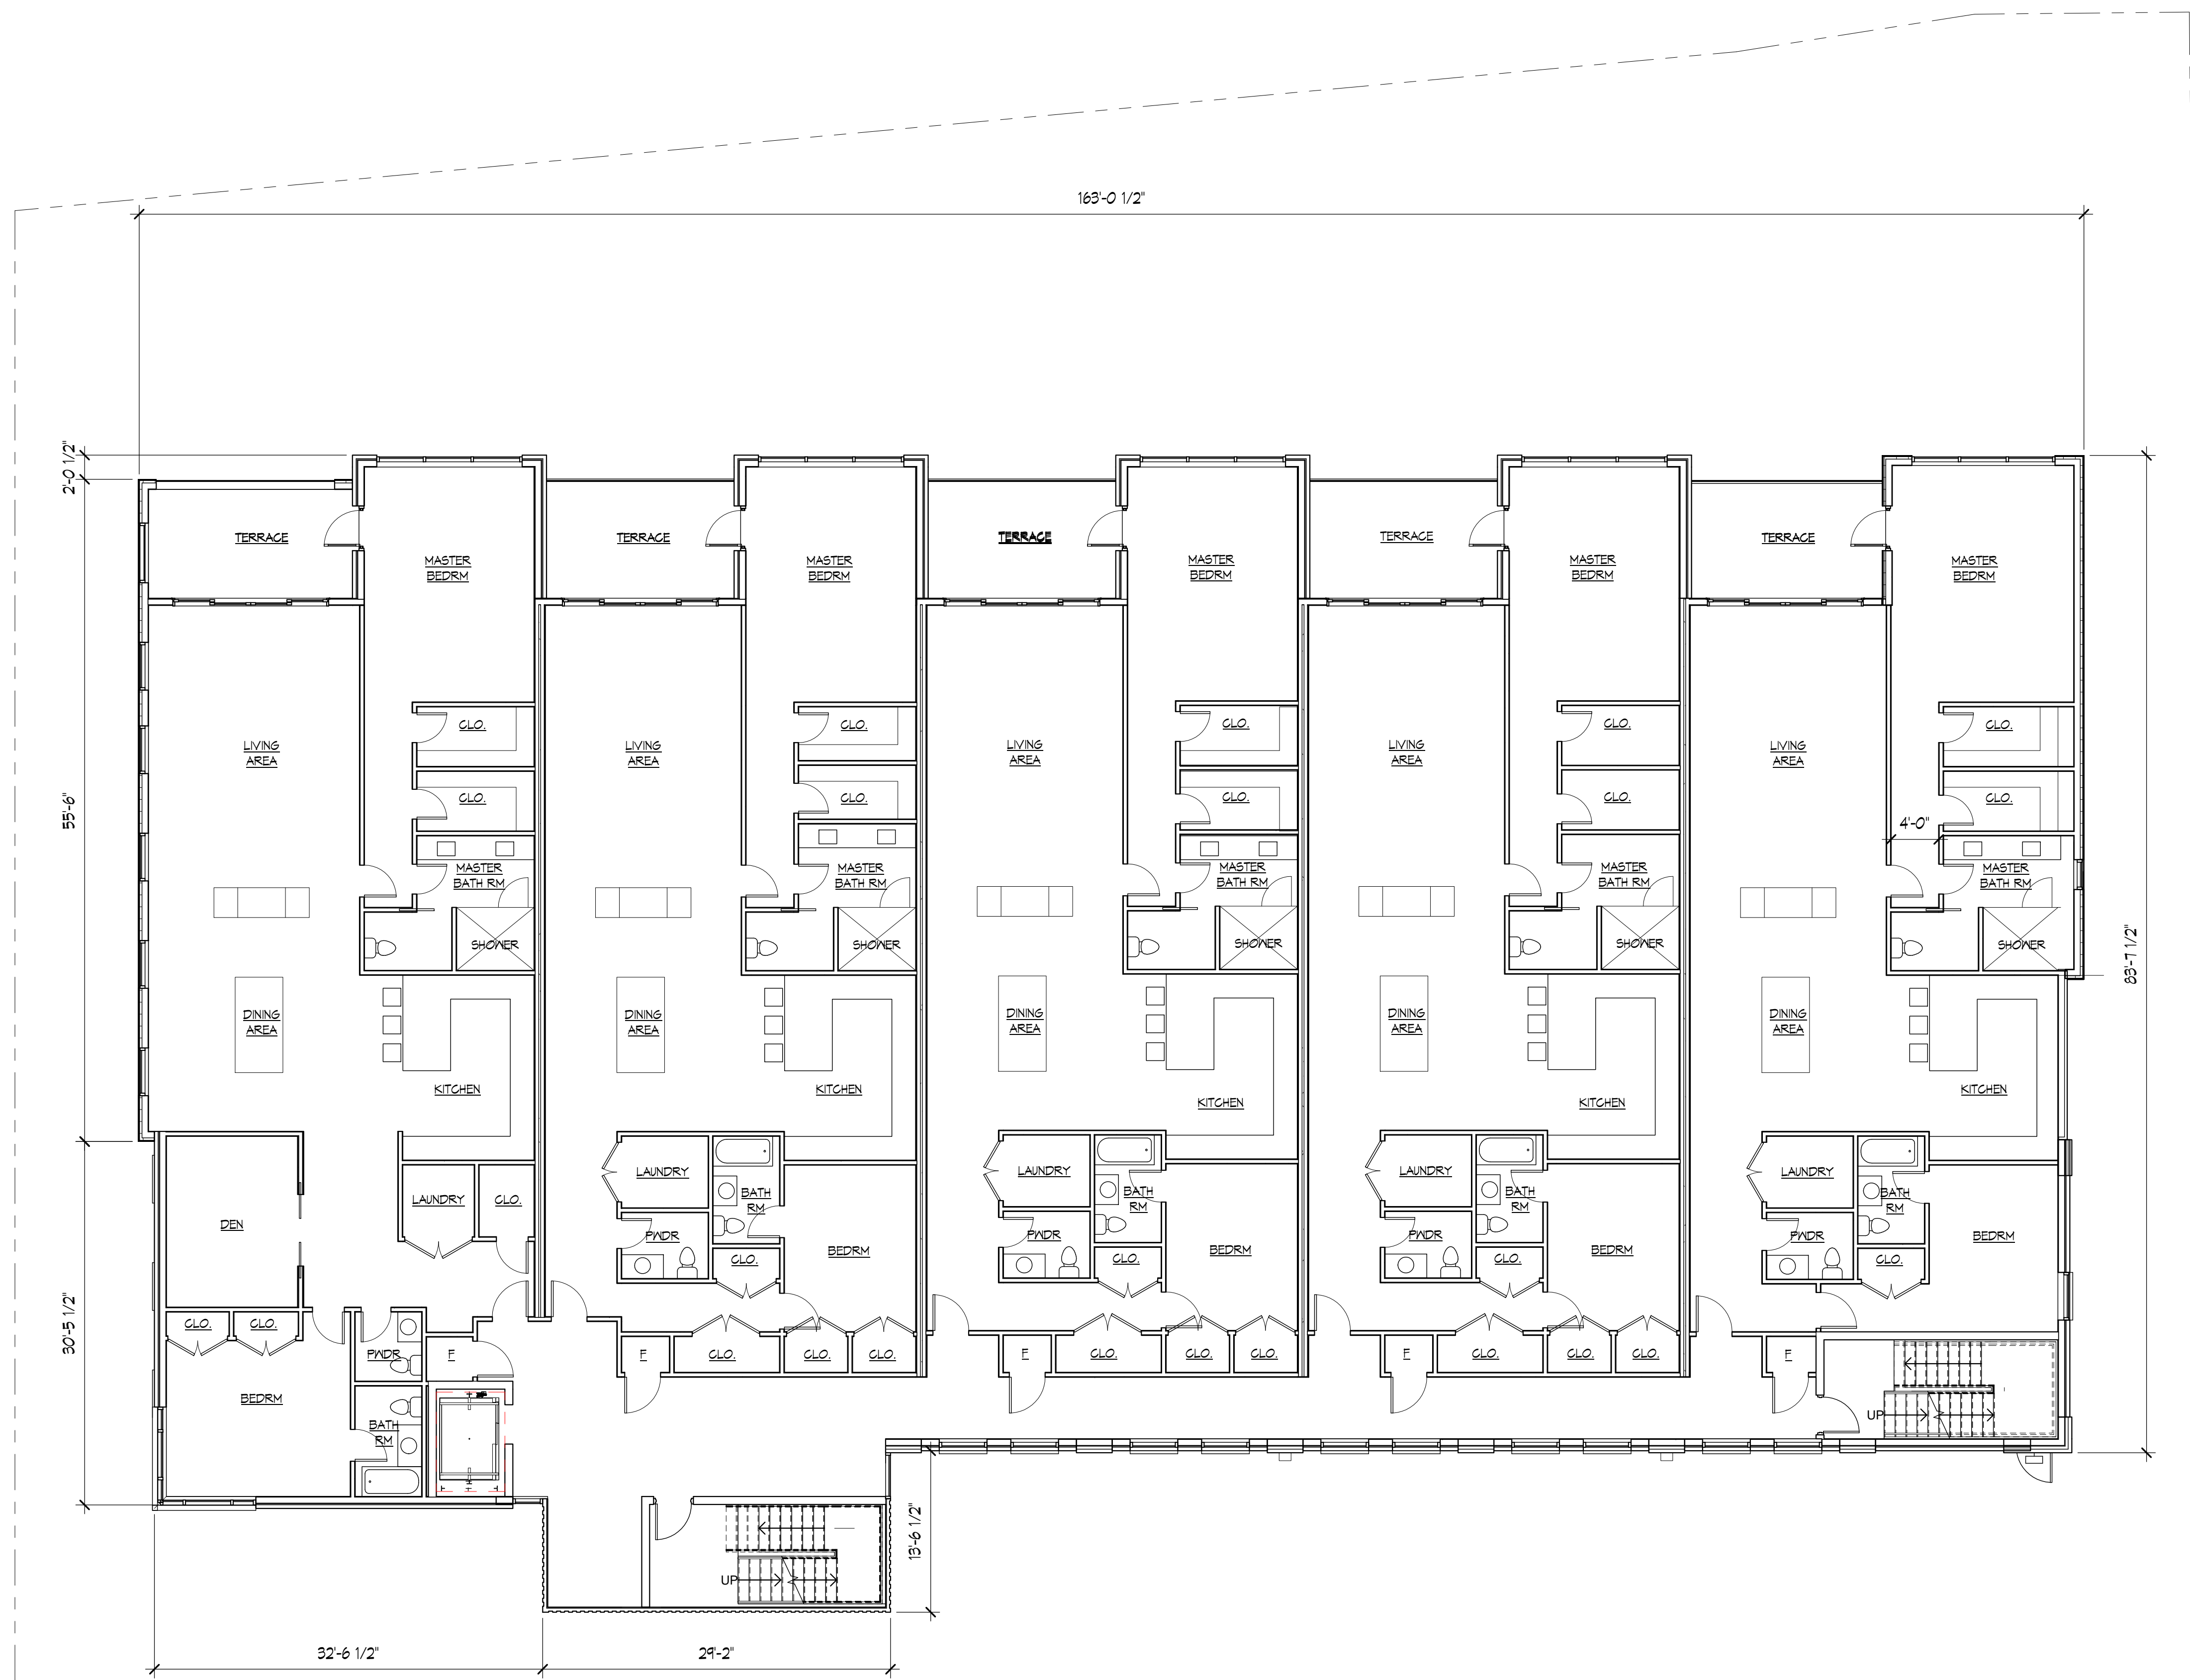

2ND FLOOR LEVEL

SCALE: 1/8" = 1'-0"

1
A.02

ZONING BOARD APPLICATION NO.	REVISION	DATE
		02-12-19


**PRELIMINARY
2ND FLOOR LEVEL**

PROPOSED
SOUTHBANK AT NAVESINK
RED BANK, N.J.



JMB 10834

201720.01 PROJECT NO.	EDY DRAWN BY	1/21/19 DATE	A.02 DRAWING NO.
	LMB CHECKED BY	1/8" = 1'-0" SCALE	

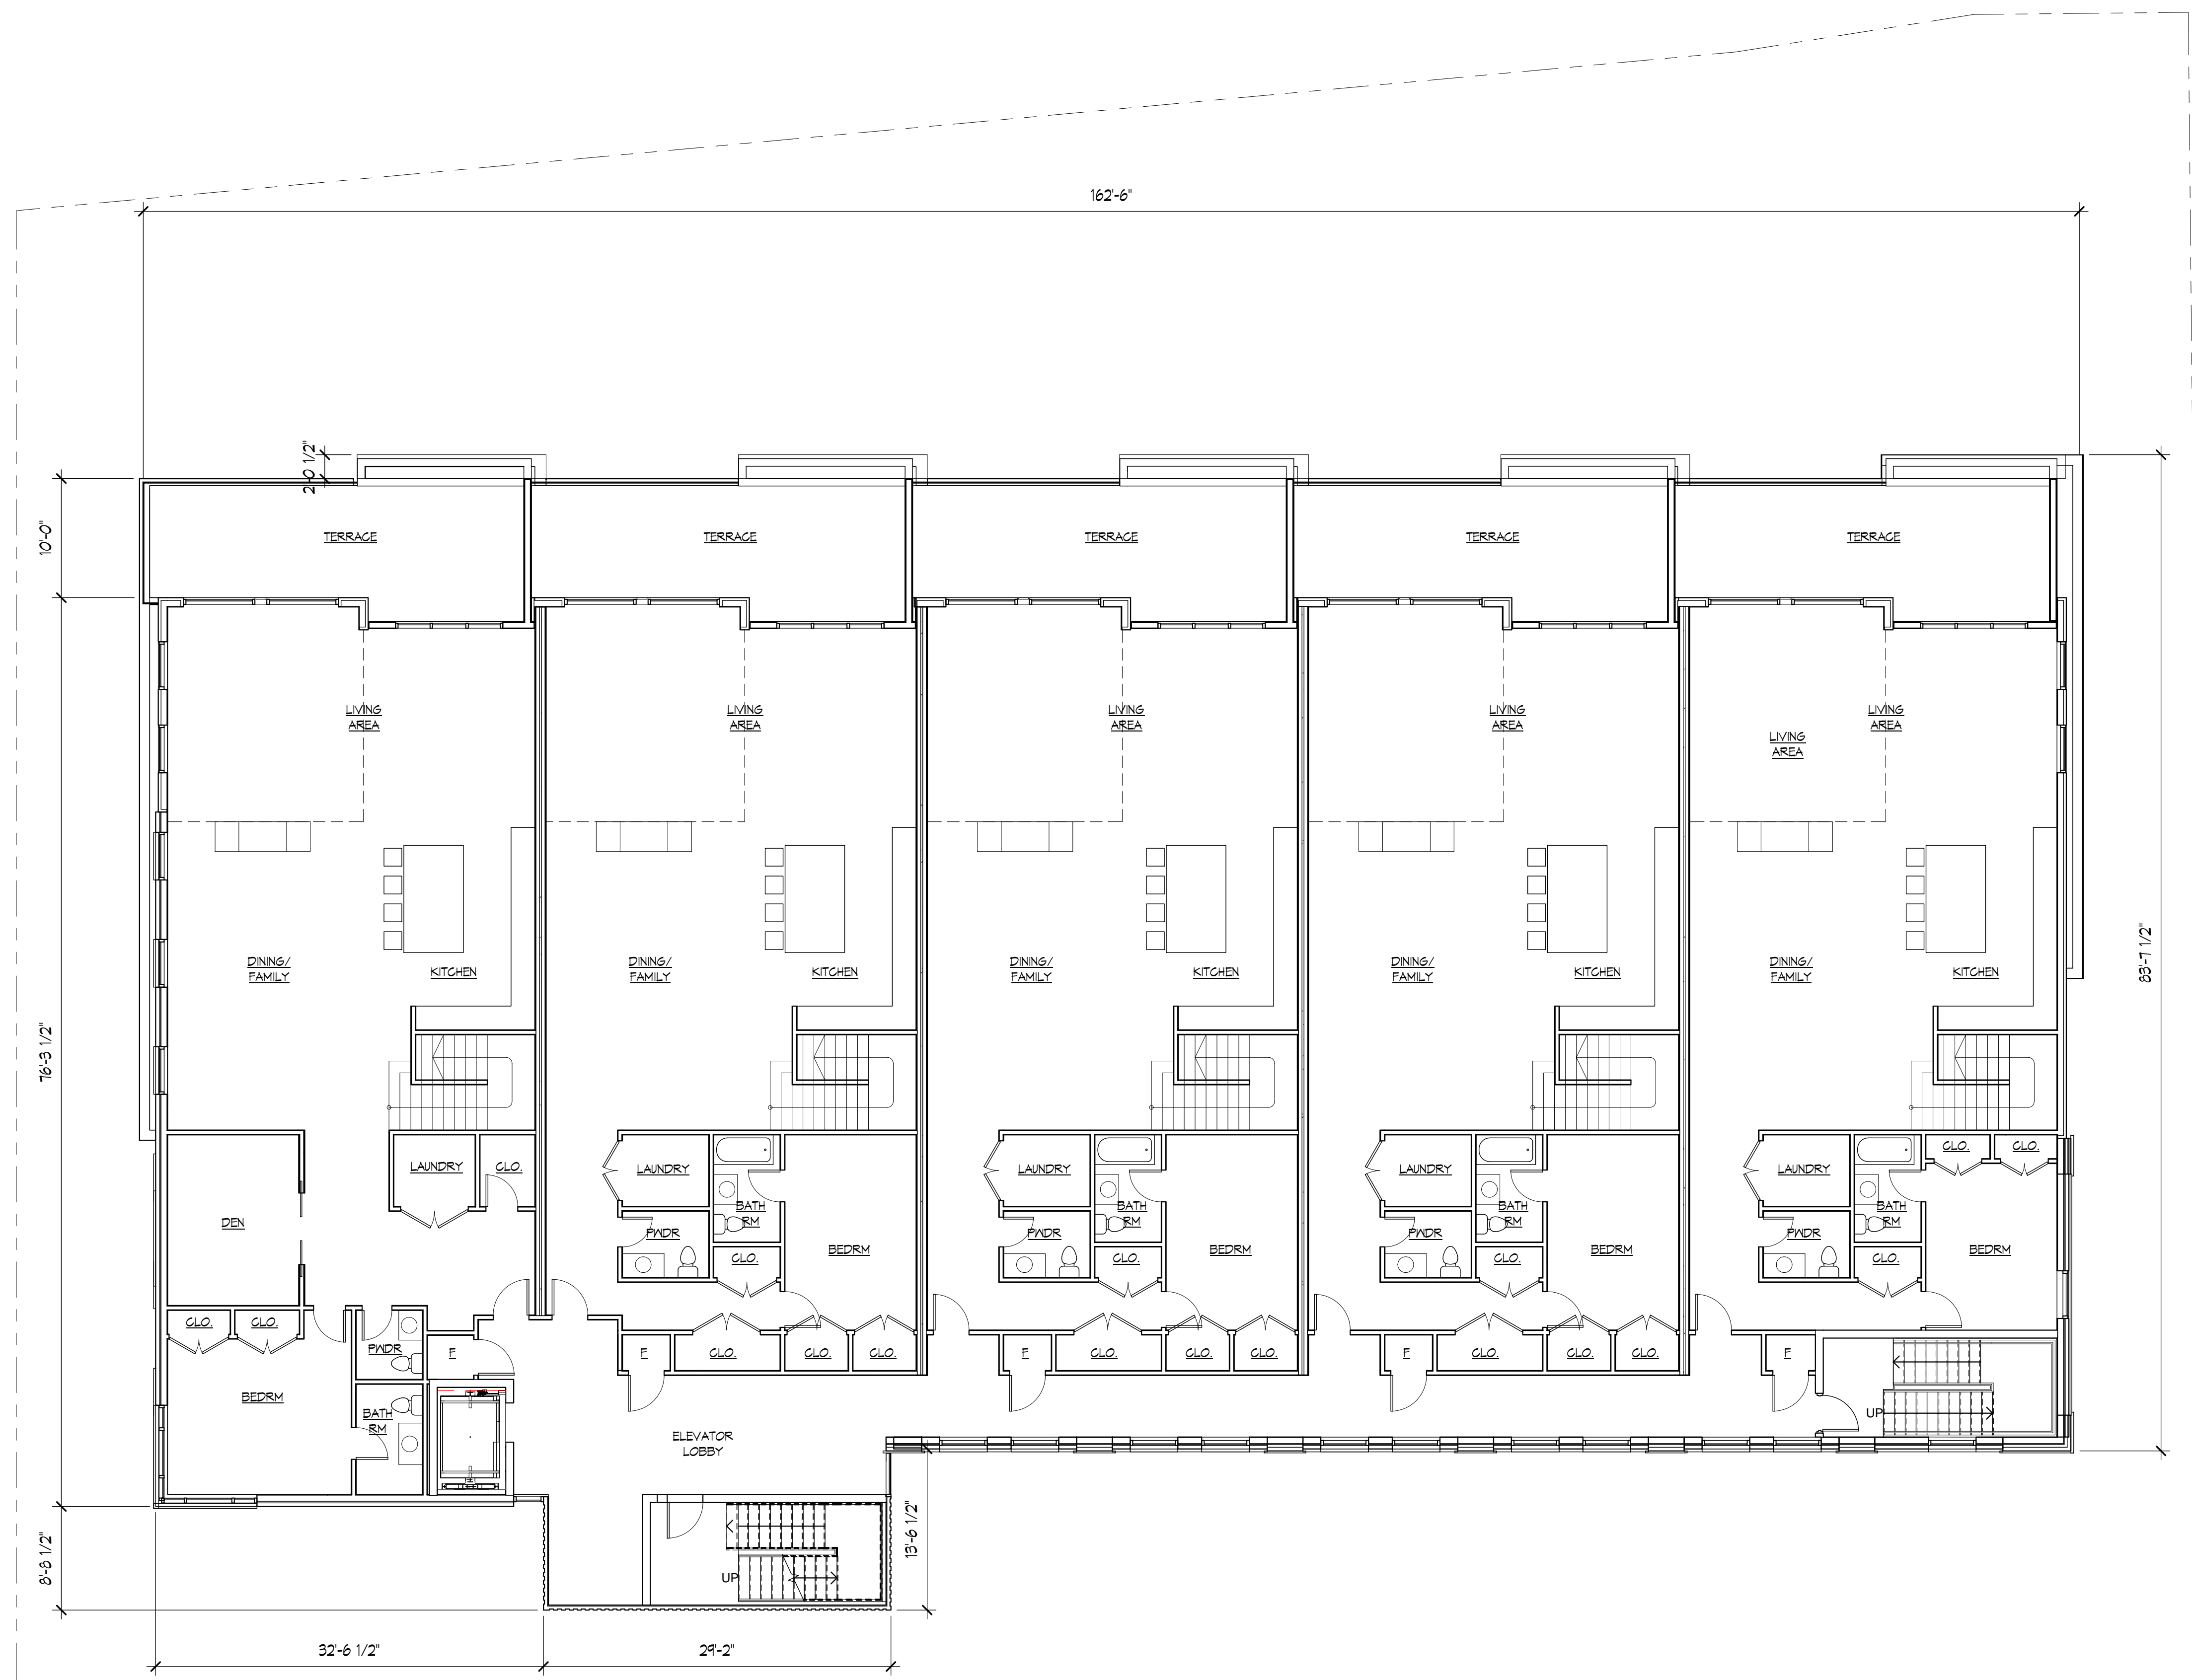

3RD FLOOR LEVEL
SCALE: 1/8" = 1'-0"

1
A.03

ZONING BOARD APPLICATION NO.	REVISION	DATE
		02-12-19

**PRELIMINARY
3RD FLOOR LEVEL**


PROPOSED
SOUTHBANK AT NAVESINK

RED BANK, N.J.



JMB 10834

201720.01 PROJECT NO.	EDY DRAWN BY	1/21/19 DATE	OF A.03 DRAWING NO.
	LMB CHECKED BY	1/8" = 1'-0" SCALE	

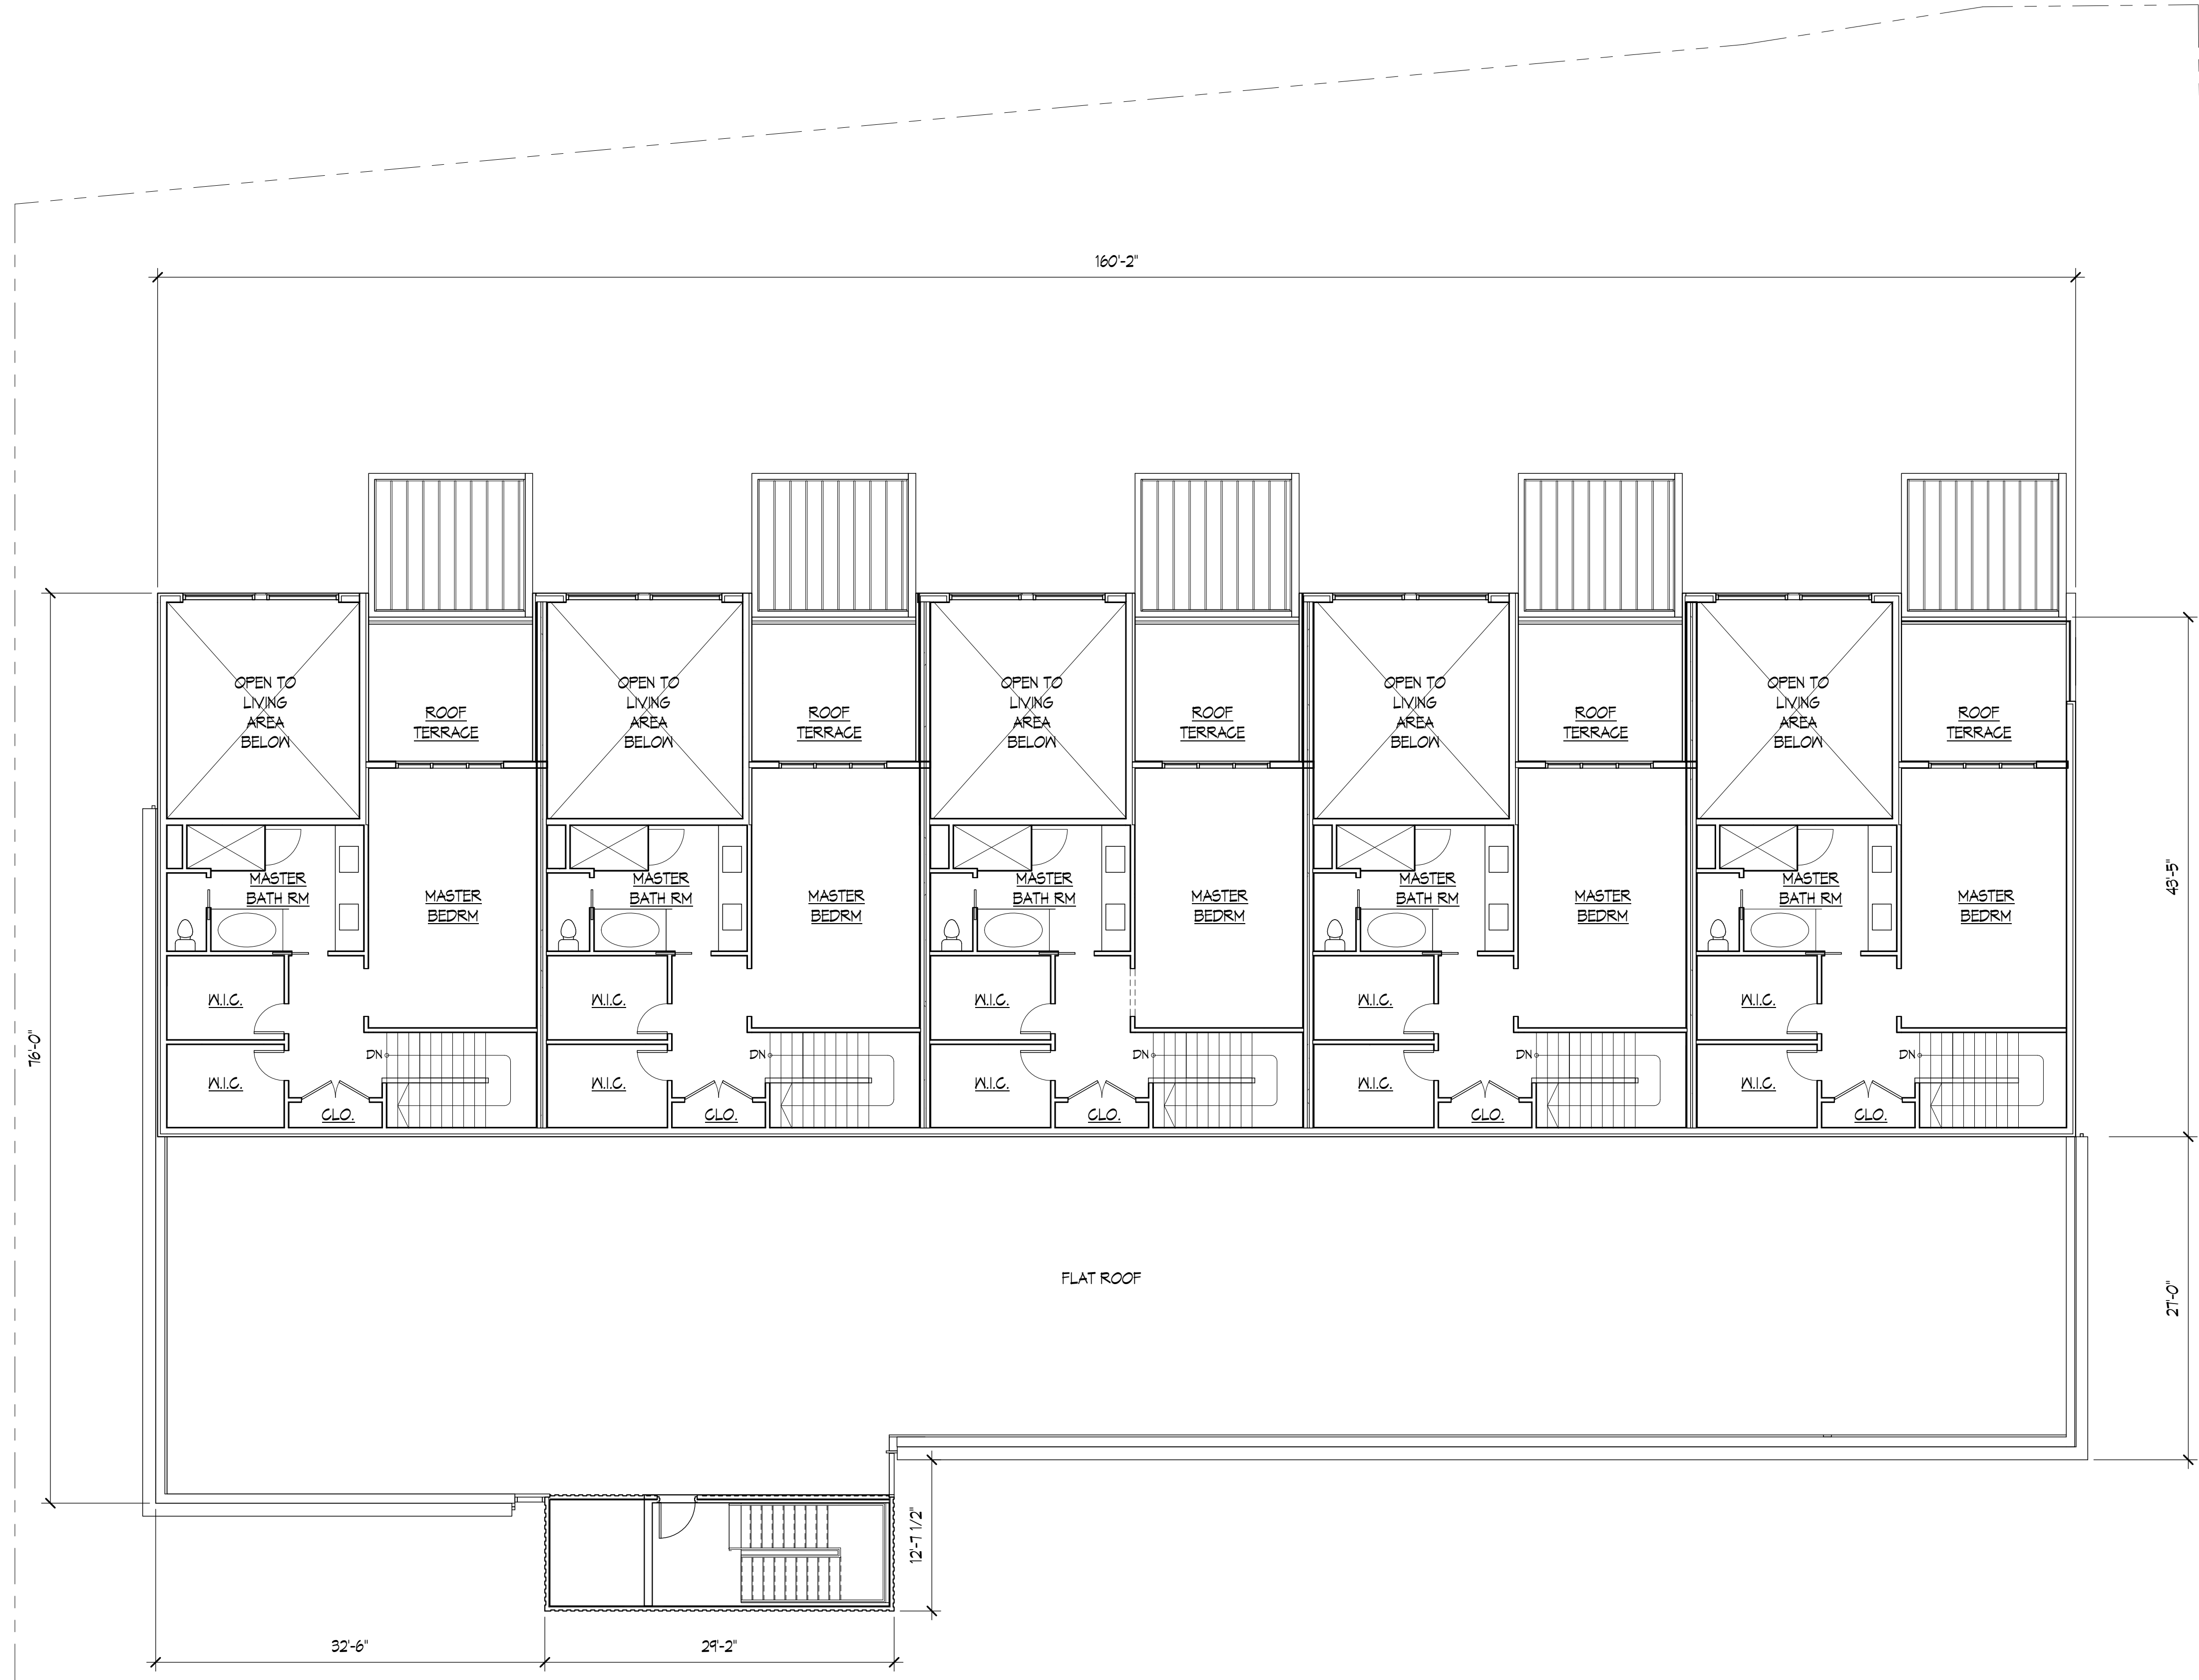

4TH FLOOR LEVEL
SCALE: 1/8" = 1'-0"

1
A.04


ZONING BOARD APPLICATION NO.	02-12-19
REVISION	DATE

PRELIMINARY
4TH FLOOR LEVEL
PROPOSED
SOUTHBANK AT NAVESINK
RED BANK, N.J.



J. M. Blake 10834


201720.01	EDY	1/21/19	OF
PROJECT NO.	DRAWN BY	DATE	
	LMB	1/8" = 1'-0"	A.04
	CHECKED BY	SCALE	DRAWING NO.

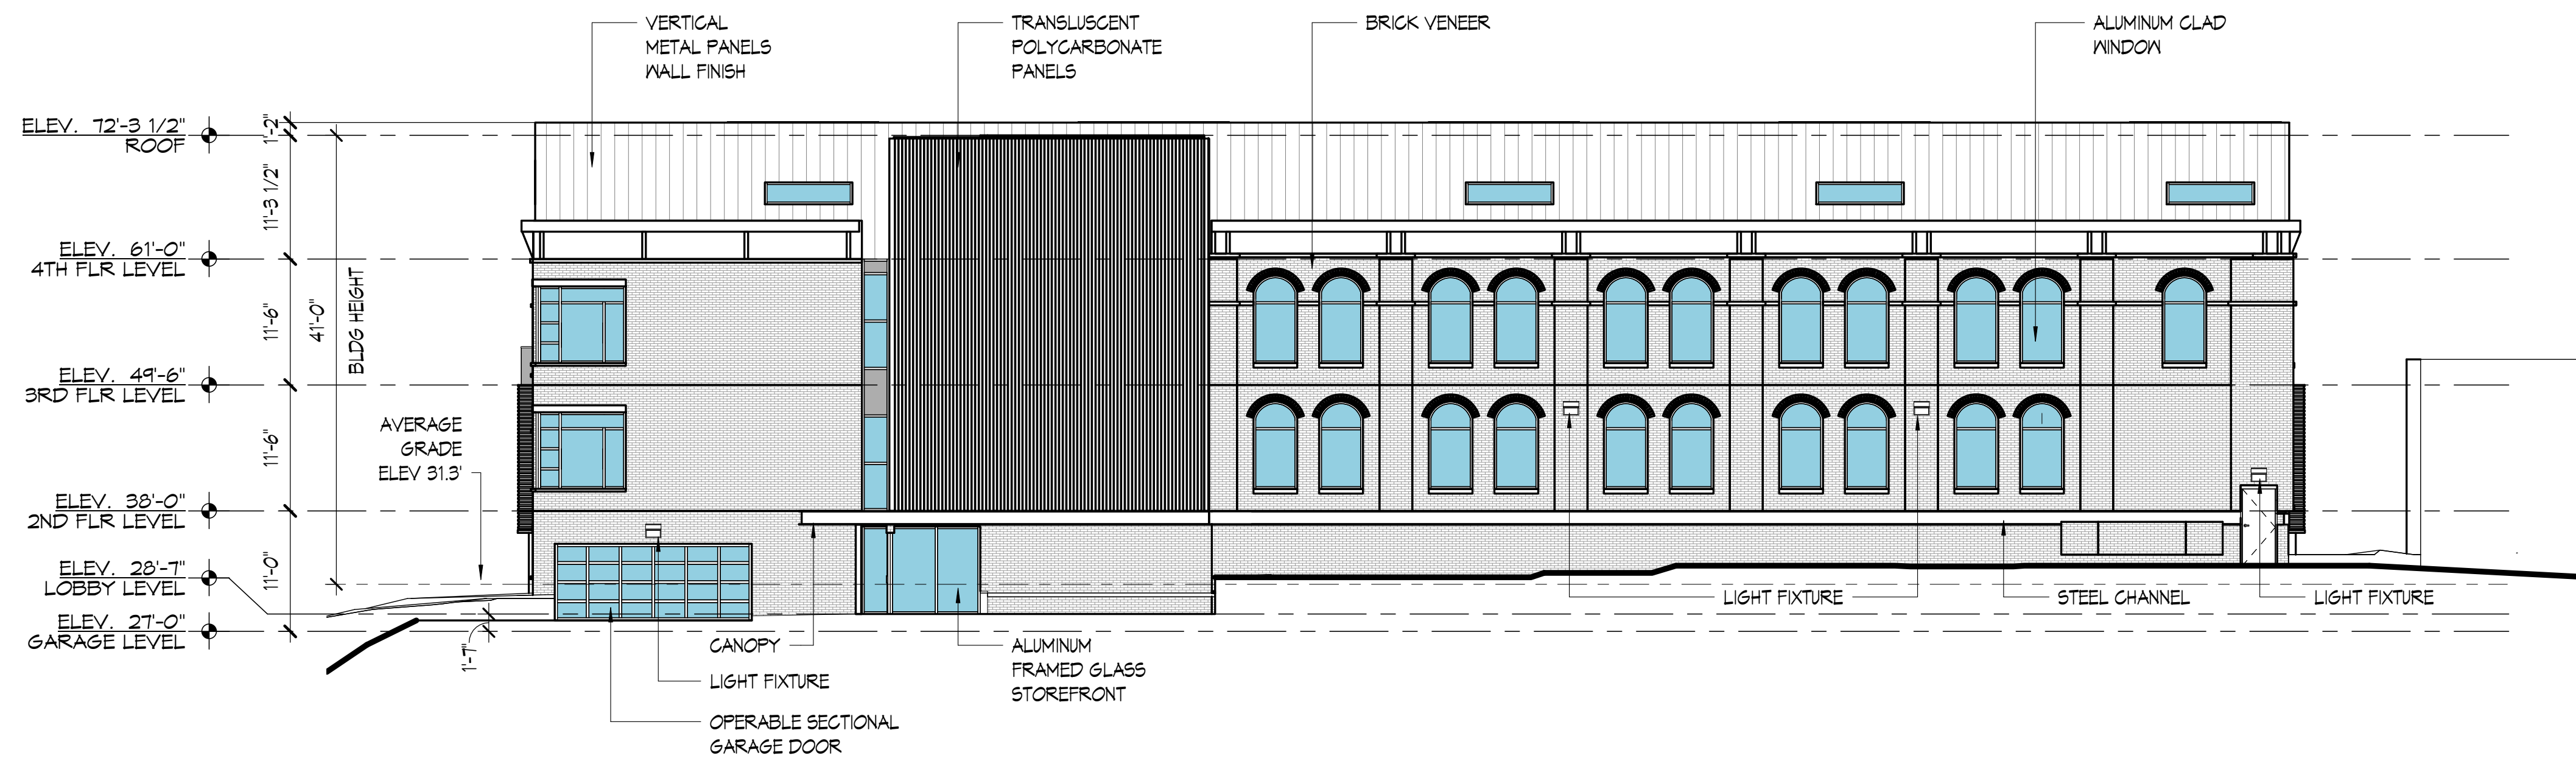

SOUTH ELEVATION

SCALE: 3/32" = 1'-0"

2
A.05

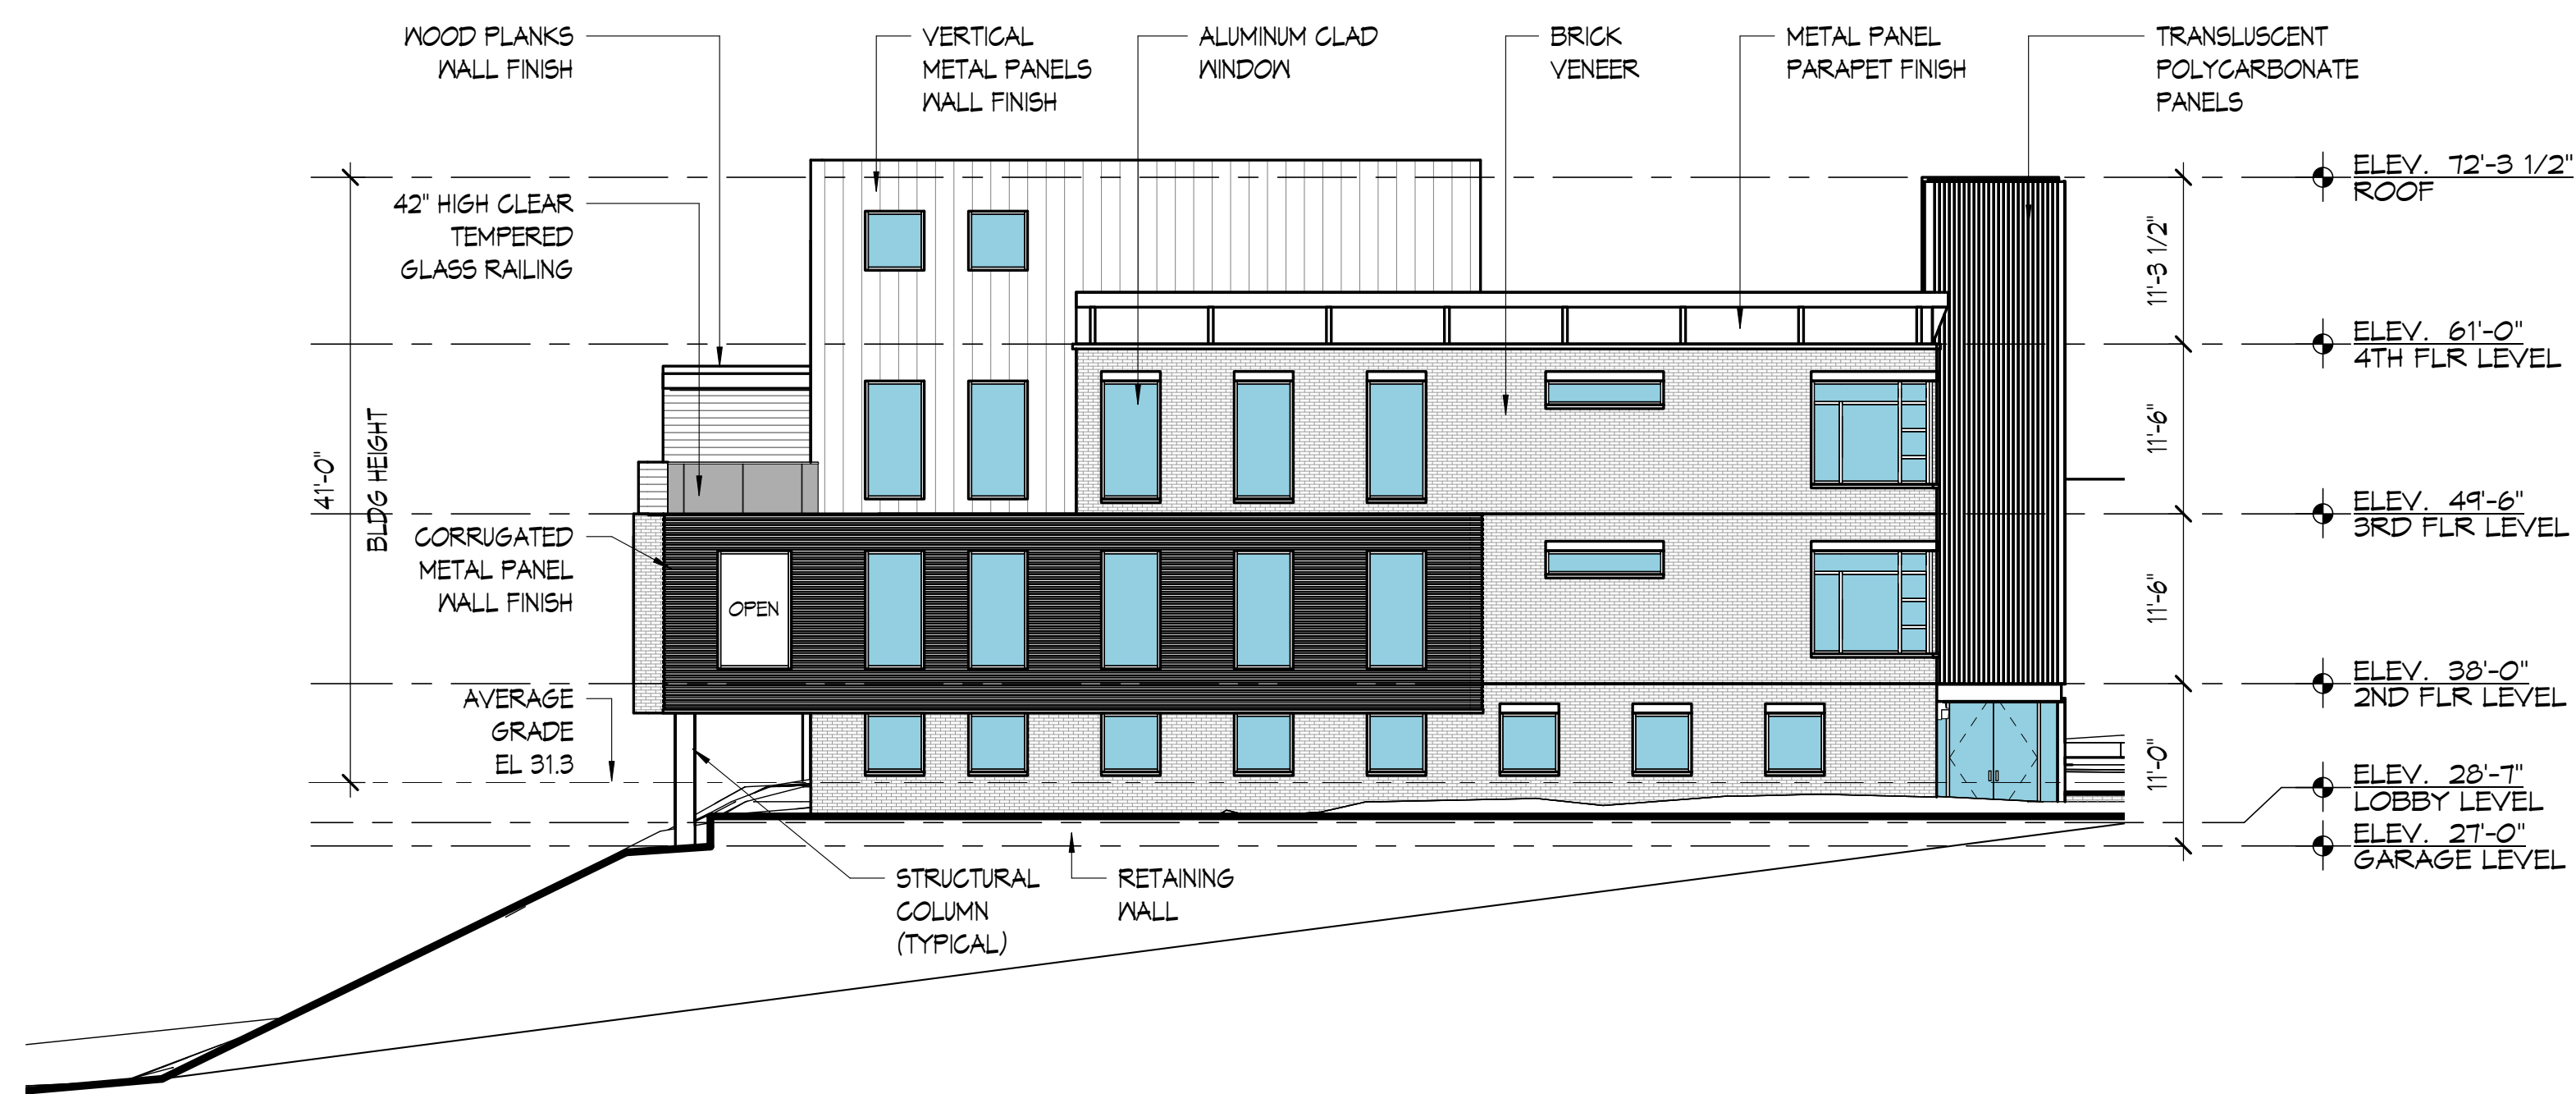

WEST ELEVATION

SCALE: 3/32" = 1'-0"

1
A.05

ZONING BOARD APPLICATION NO.	REVISION	DATE
		02-12-19

PRELIMINARY
ELEVATIONS
 PROPOSED
SOUTHBANK AT NAVESINK
 RED BANK, N.J.

Rotwein+Blake
 16 MicroLab Road Suite B Livingston, NJ 07039-1602
 973.740.9755 • Fax: 973.740.9766
 E-mail: email@rtb-arch.com

Signature 10834


201720.01	EDY	1/21/19	OF -
PROJECT NO.	DRAWN BY	DATE	
	LMB	3/32" = 1'-0"	A.05
	CHECKED BY	SCALE	
			DRAWING NO.



NORTH ELEVATION

SCALE: 3/32" = 1'-0"

1
A.06

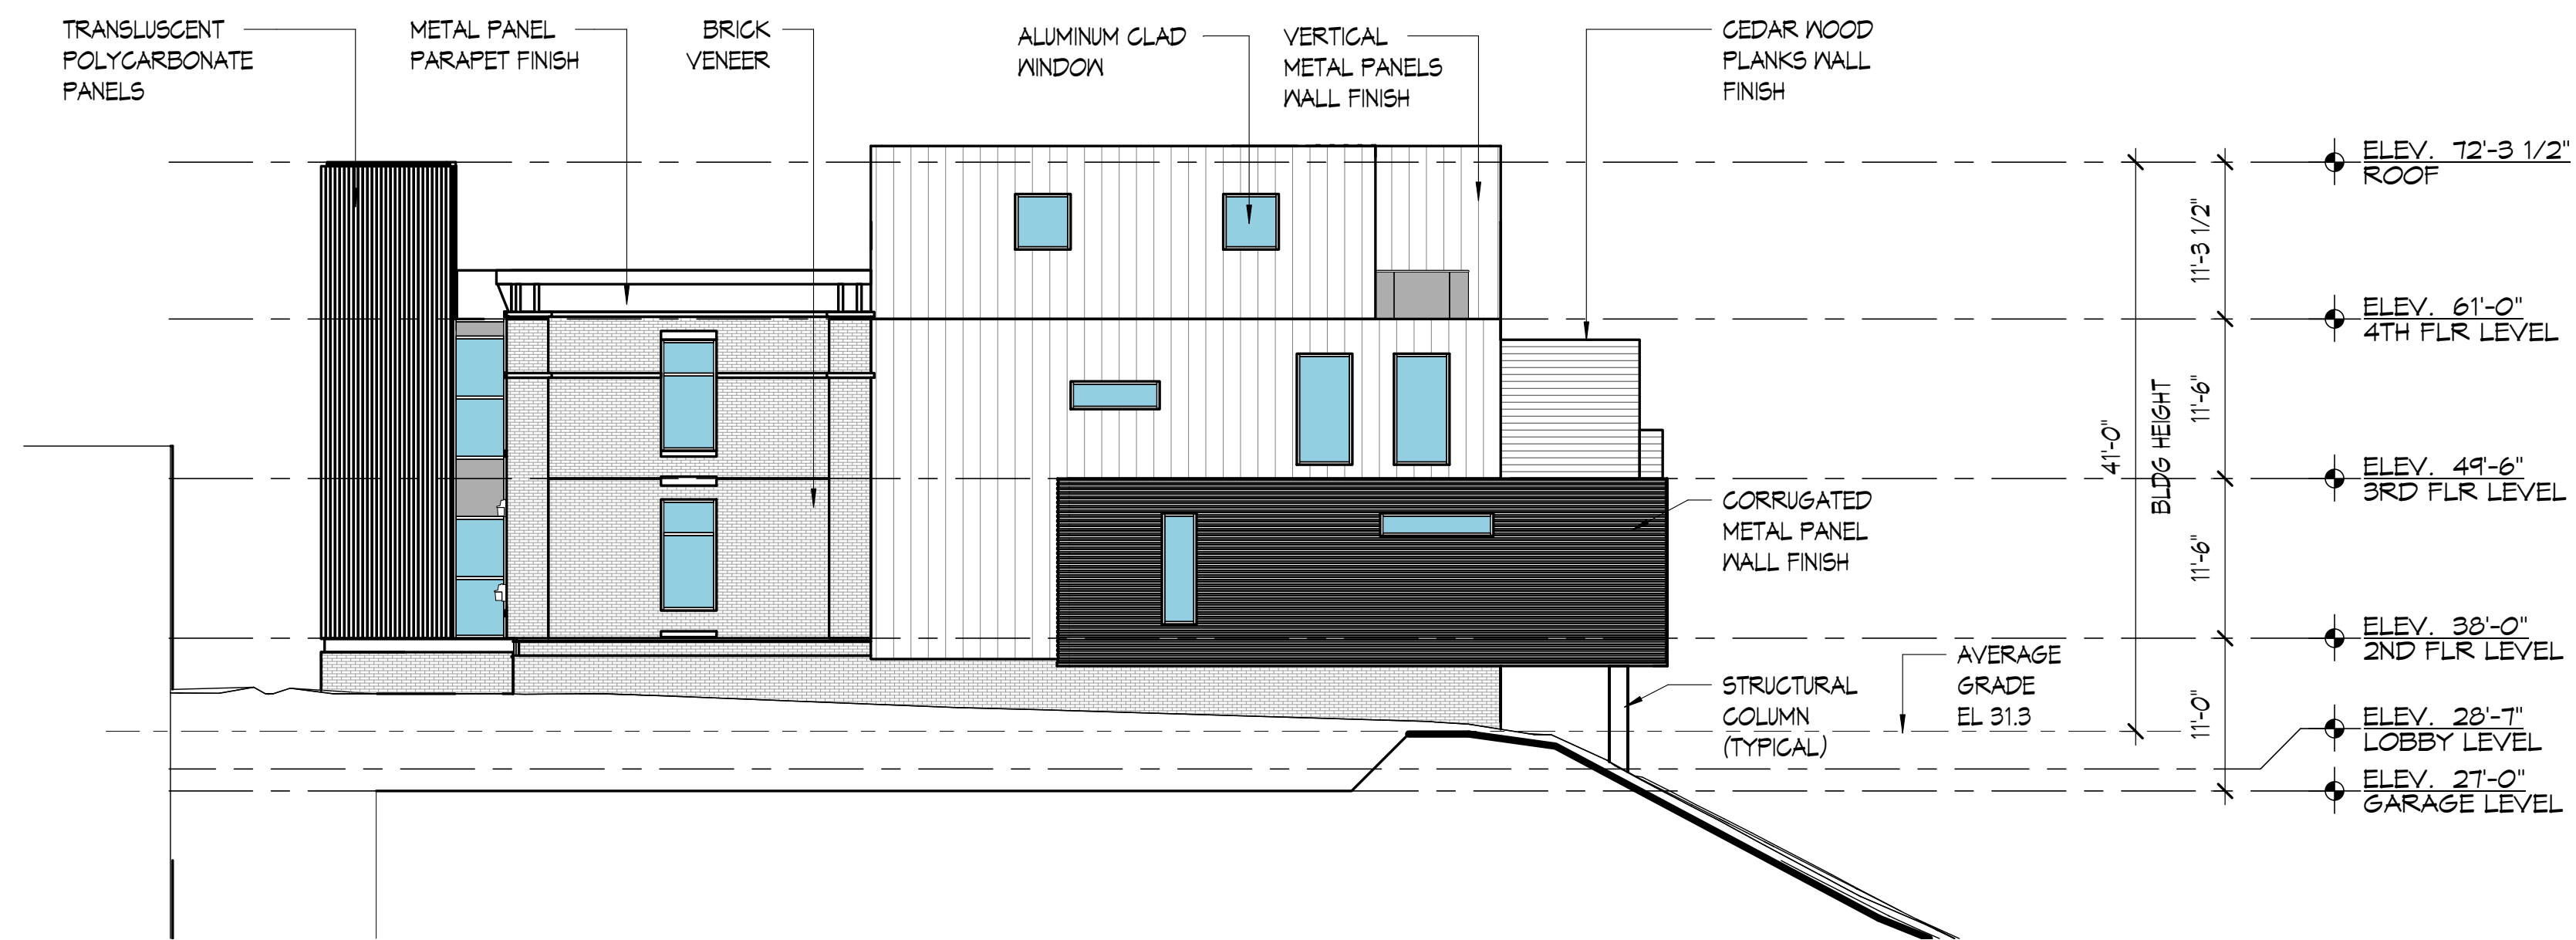

EAST ELEVATION

SCALE: 3/32" = 1'-0"

2
A.06

ZONING BOARD APPLICATION NO.	REVISION	02-12-19
	DATE	

PRELIMINARY
ELEVATIONS
 PROPOSED
SOUTHBANK AT NAVESINK
 RED BANK, N.J.



J. M. Blake 10834

201720.01	EDY	1/21/19	OF
PROJECT NO.	DRAWN BY	DATE	
	LMB	3/32" = 1'-0"	A.06
	CHECKED BY	SCALE	DRAWING NO.



GARAGE LIGHTING PLAN

SCALE: 1/8" = 1'-0"

1
A.07

ZONING BOARD APPLICATION NO.	REVISION	DATE
		02-12-19

PRELIMINARY

GARAGE LIGHTING PLAN

PROPOSED
SOUTHBANK AT NAVESINK

RED BANK, N.J.

16 MicroLab Road Suite B Livingston, NJ 07039-1602
973.740.9755 • Fax: 973.740.9766
E-mail: email@rwb-arch.com

JMB 10834

201720.01	EDY	01/21/19	OF -
PROJECT NO.	DRAWN BY	DATE	
	LMB	1/8" = 1'-0"	A.07
	CHECKED BY	SCALE	
			DRAWING NO.